


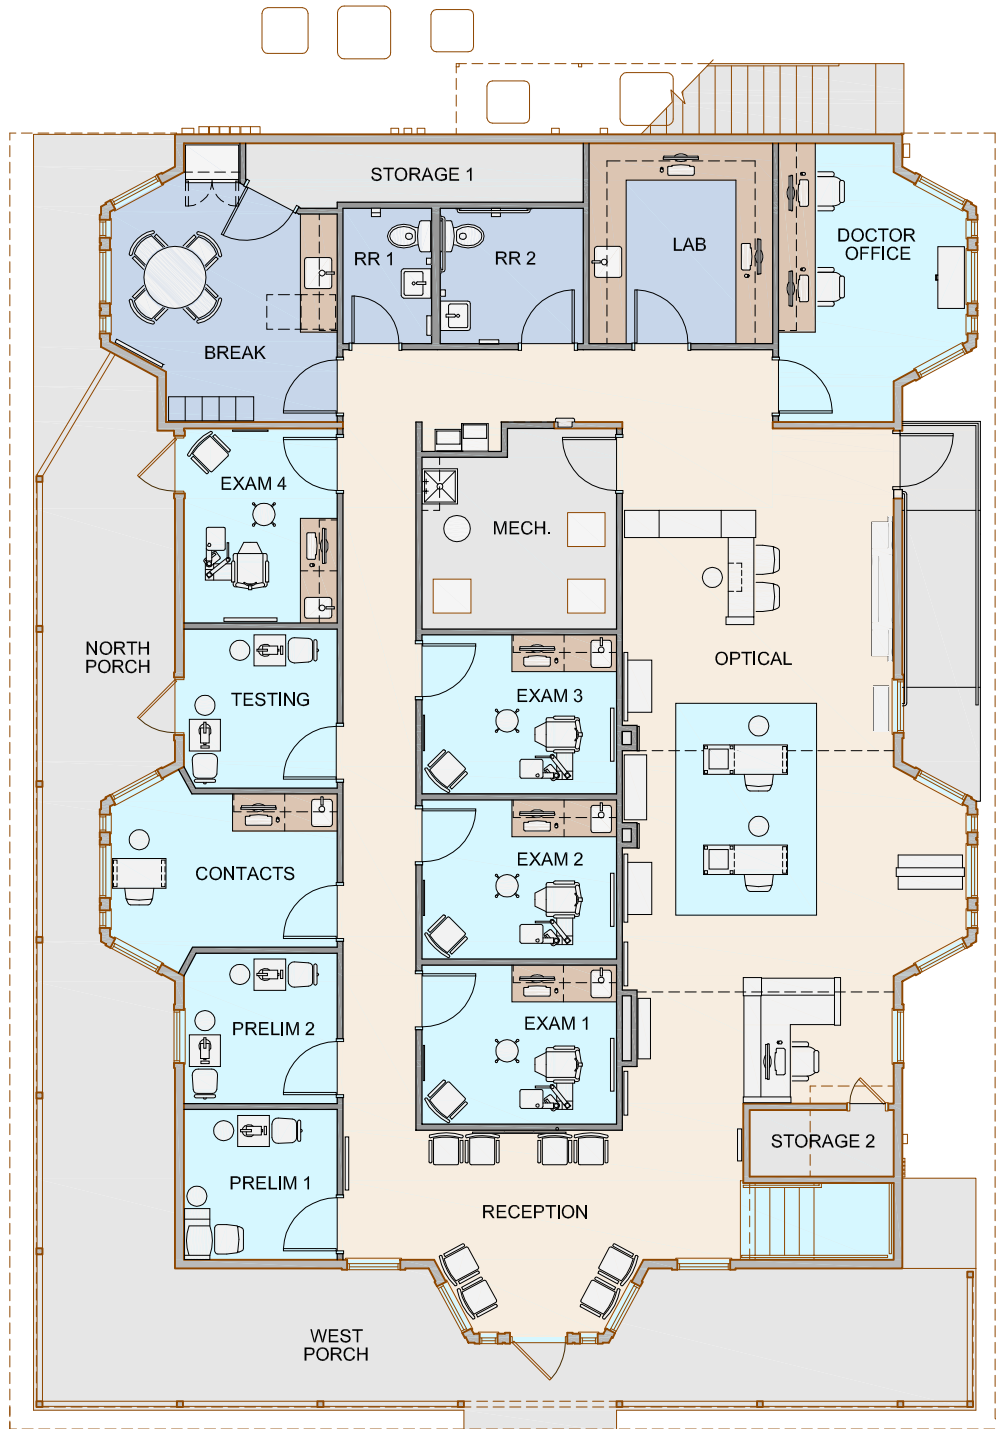


JUNE 28, 2026 2,702 SF

NEW PLAN

EXISTING EXTERIOR



RE-PAINTED EXTERIOR

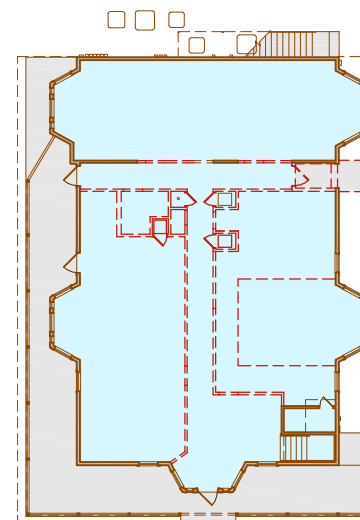

DEMOLITION PLAN



LAMPASAS EYE CARE
LAMPASAS, TEXAS

SECOND FLOOR BEING REMOVED



LAB



OPTICAL AREA



EXAM ROOM

JUNE 28, 2026

LAMPASAS EYE CARE
LAMPASAS, TEXAS