


ALLEY

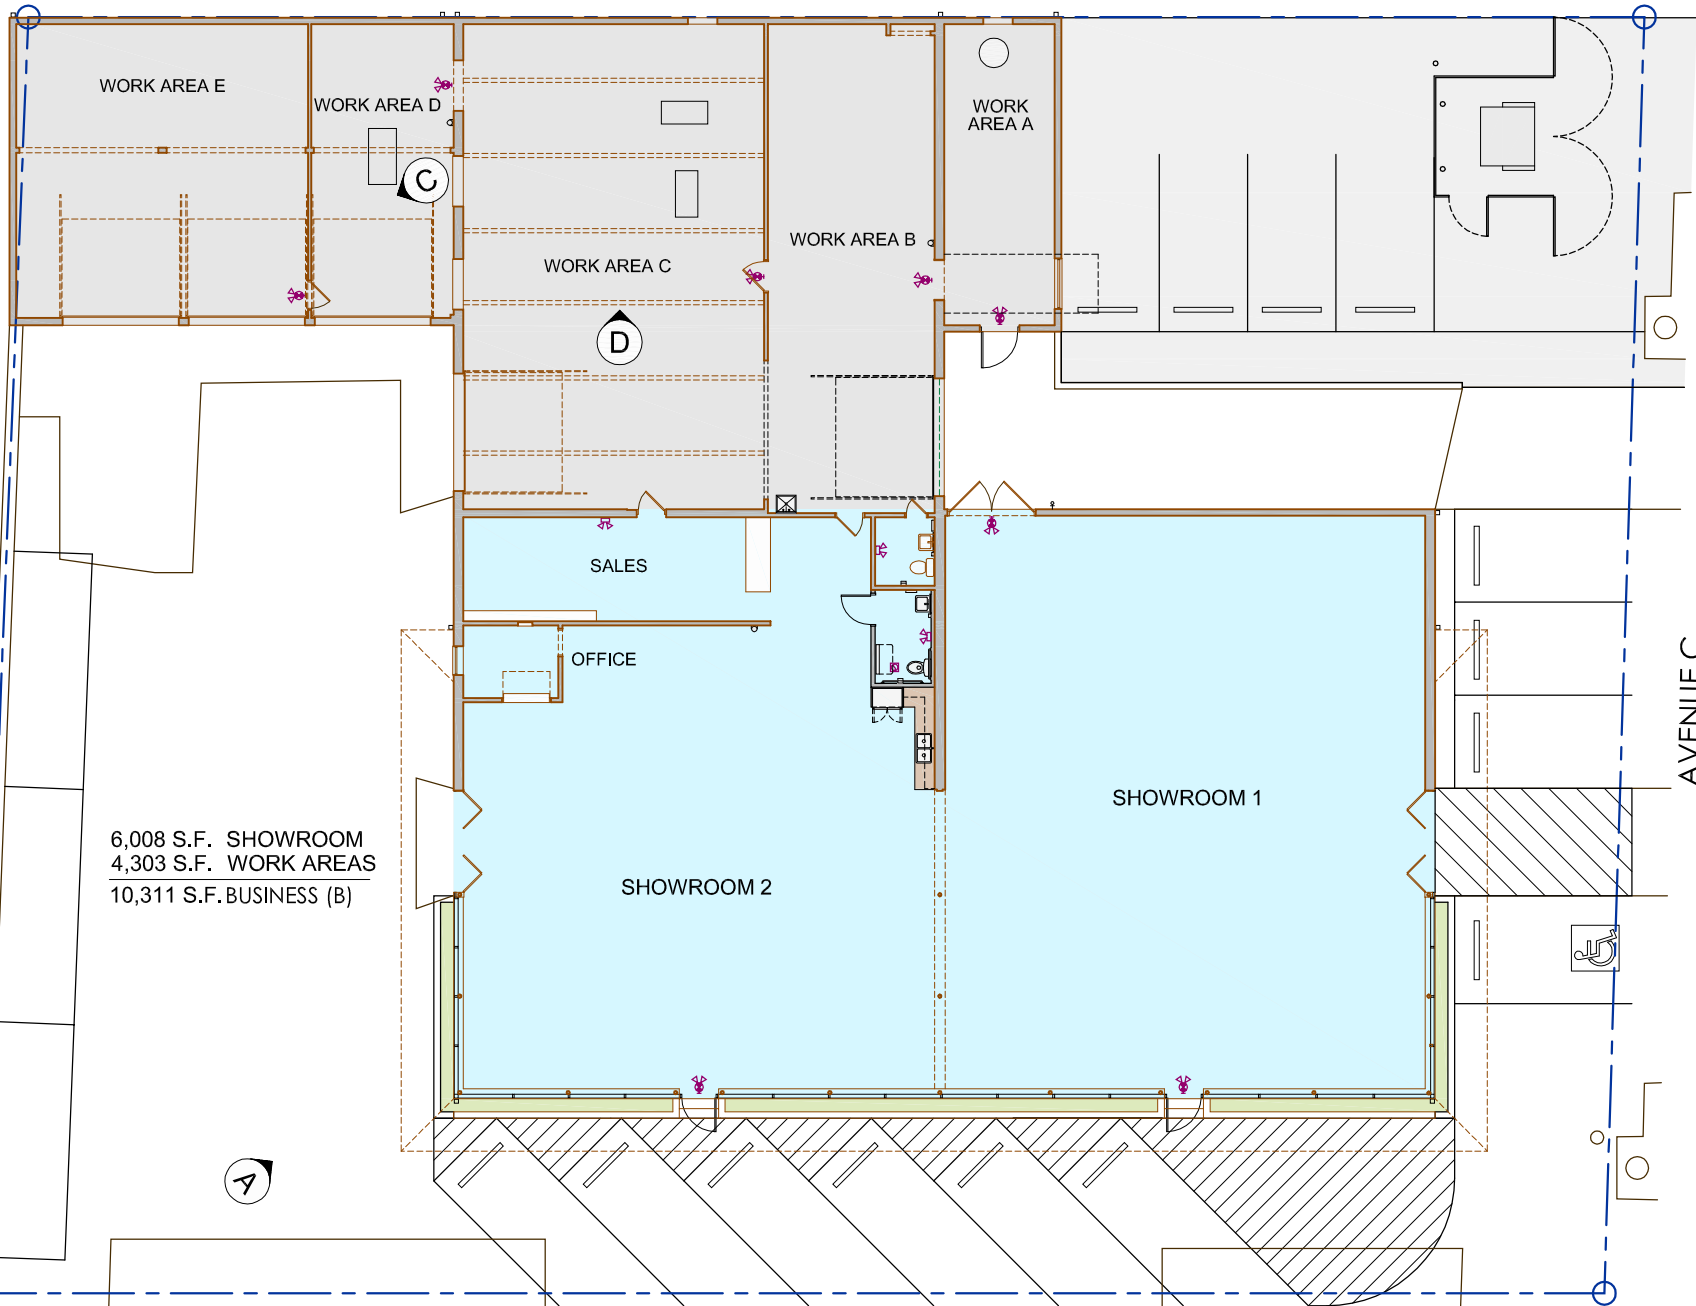

6,008 S.F. SHOWROOM
4,303 S.F. WORK AREAS
10,311 S.F. BUSINESS (B)

AVENUE C

B



ARCHIVE PHOTO

KEY AVENUE

308 NORTH KEY AVENUE
LAMPASAS, TEXAS



NORTHEAST CORNER




SOUTHEAST CORNER




SHOWROOM



WORK AREA

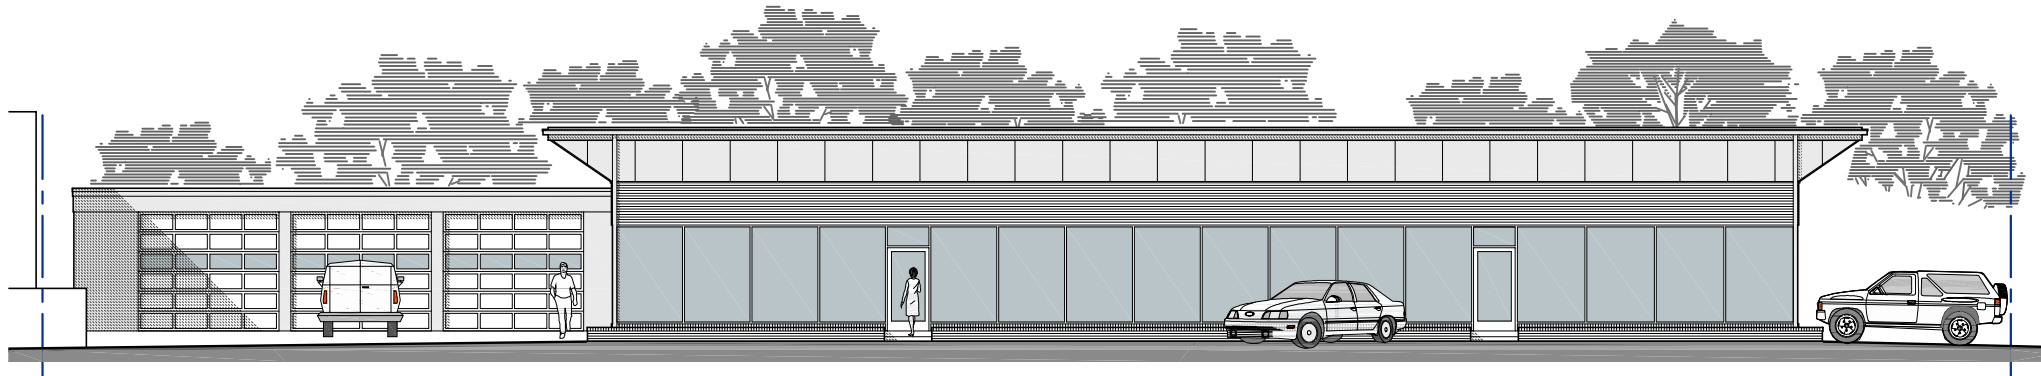

EAST ELEVATION

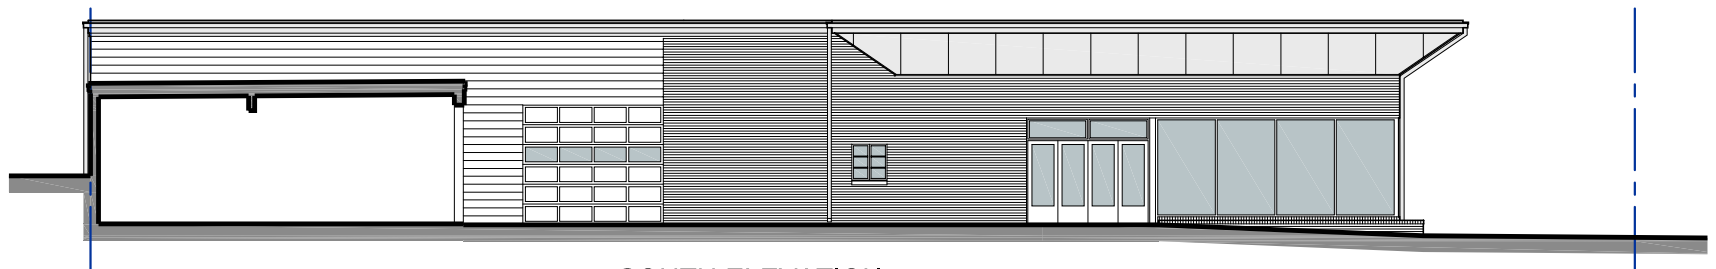

SOUTH ELEVATION



A



B



C



D

308 NORTH KEY AVENUE
LAMPASAS, TEXAS