



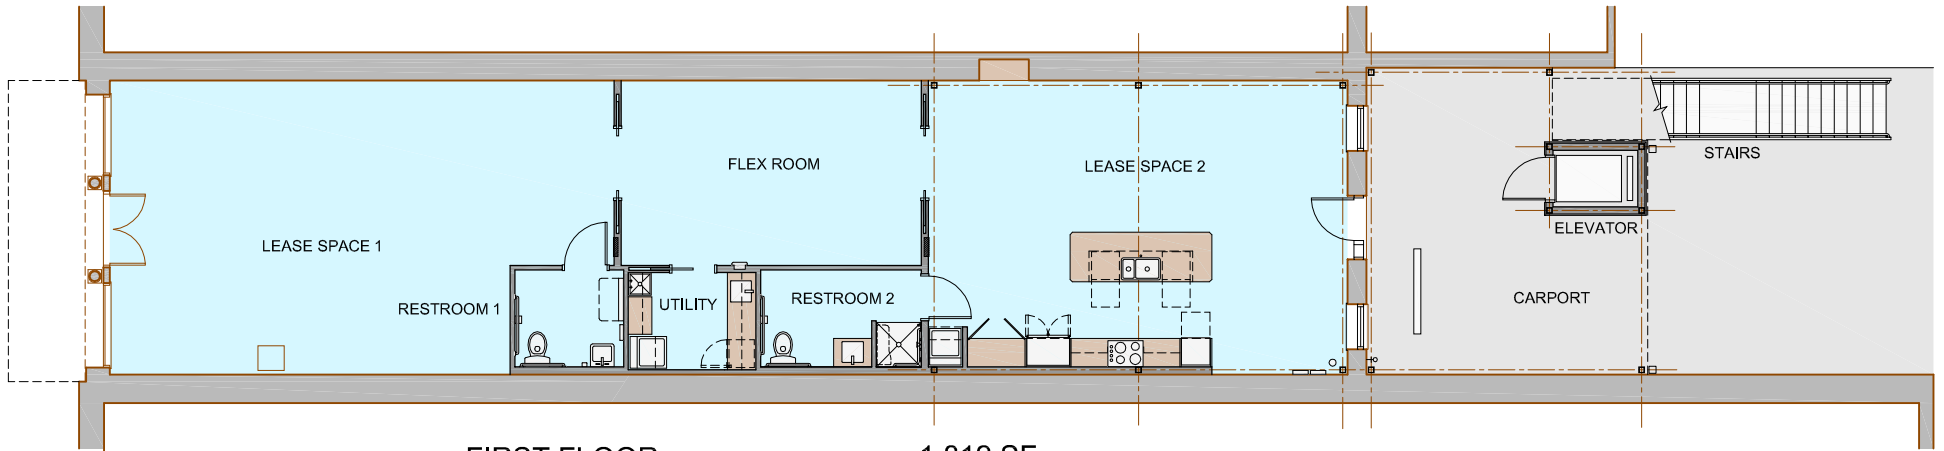

FIRST FLOOR

1,812 SF

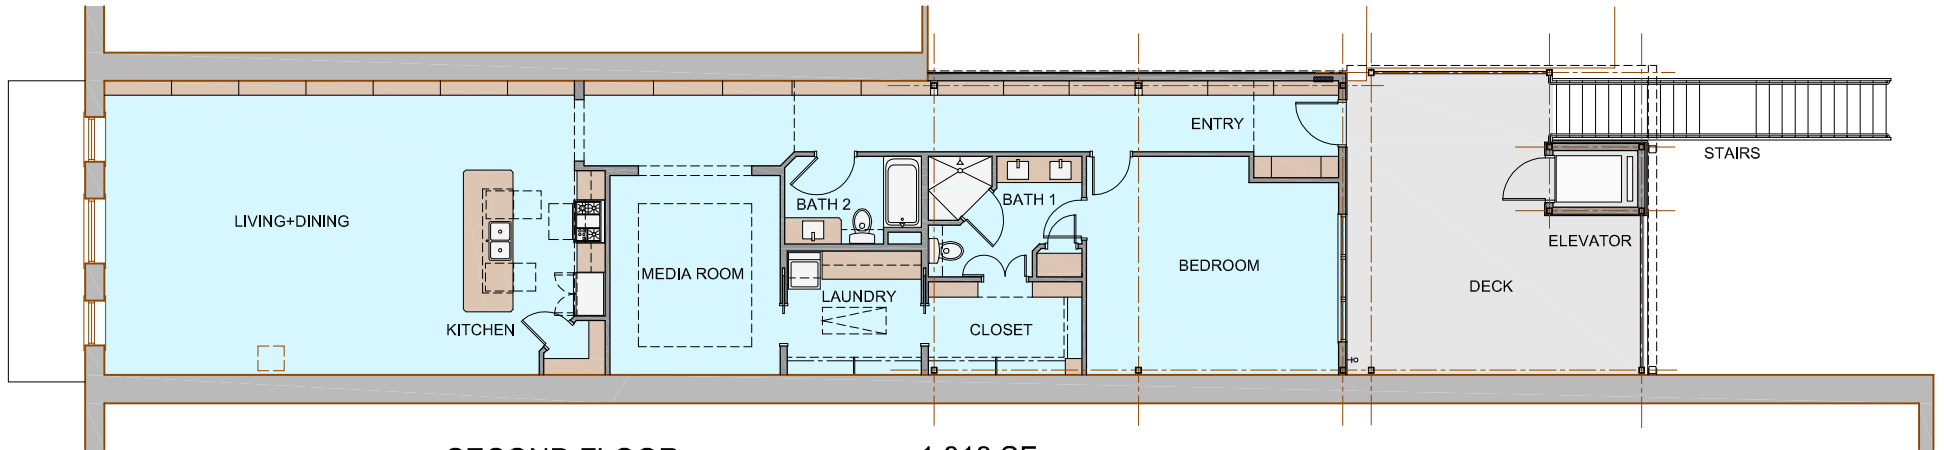

SECOND FLOOR

1,818 SF



A



B




C




D

JUNE 30, 2026

513 E. THIRD STREET
LAMPASAS, TEXAS

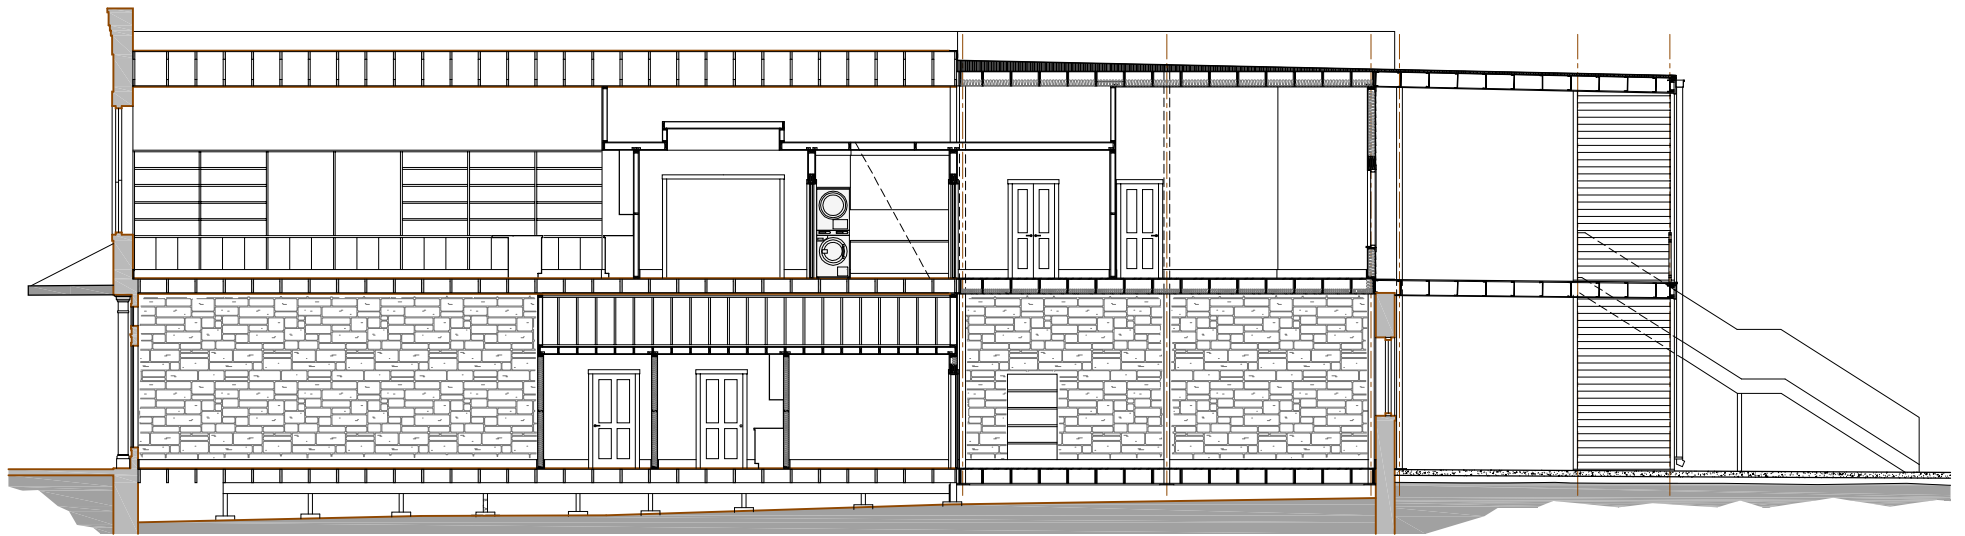

SECTION 1

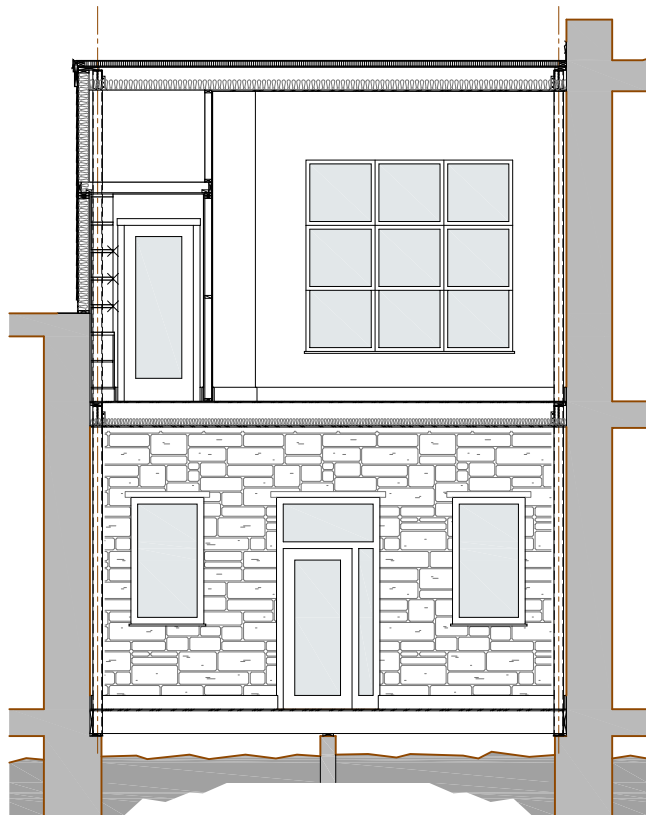

SECTION 2




E



F



G

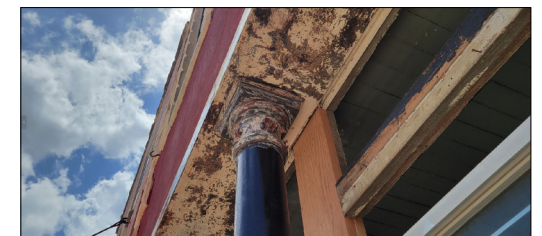

H

JUNE 30, 2026

513 E. THIRD STREET
LAMPASAS, TEXAS