




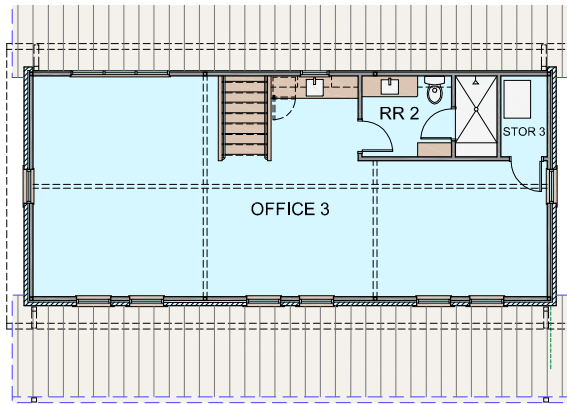

SECOND FLOOR 928 SF

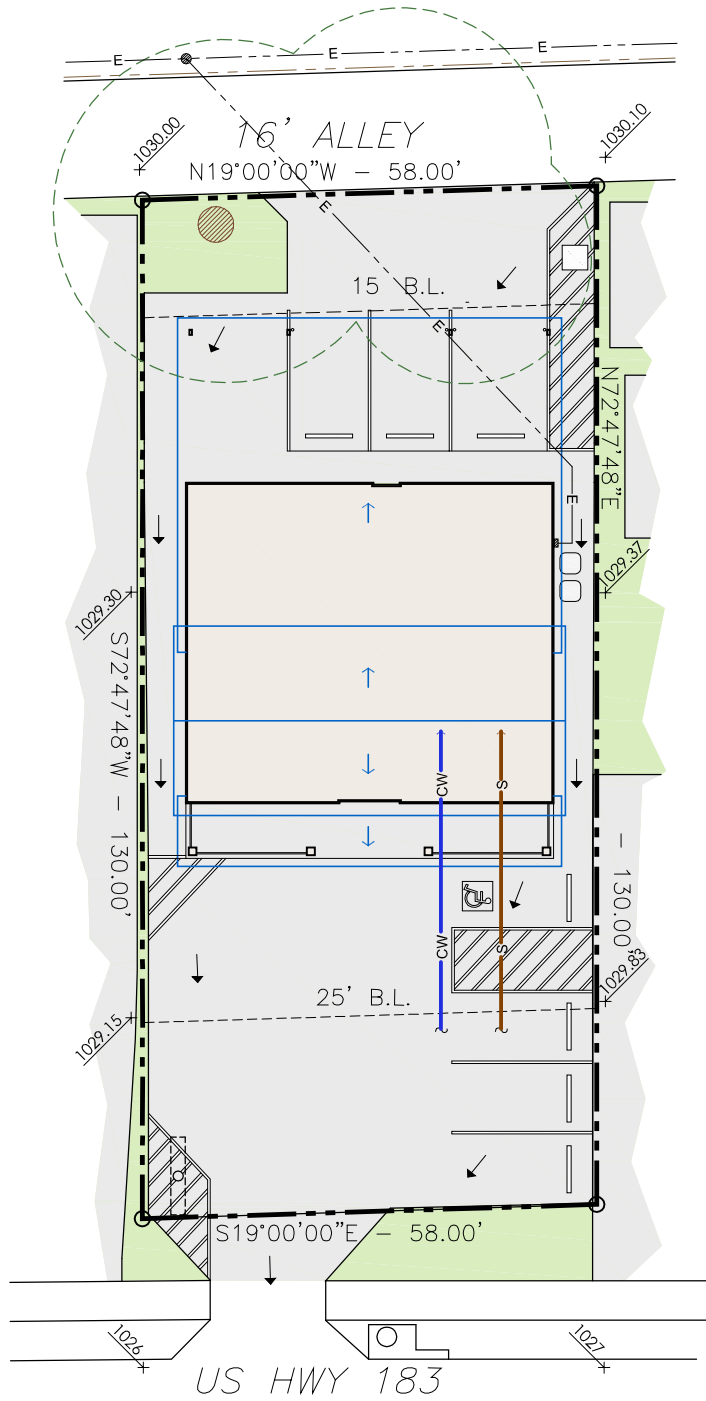

SITE PLAN 7,537 SF

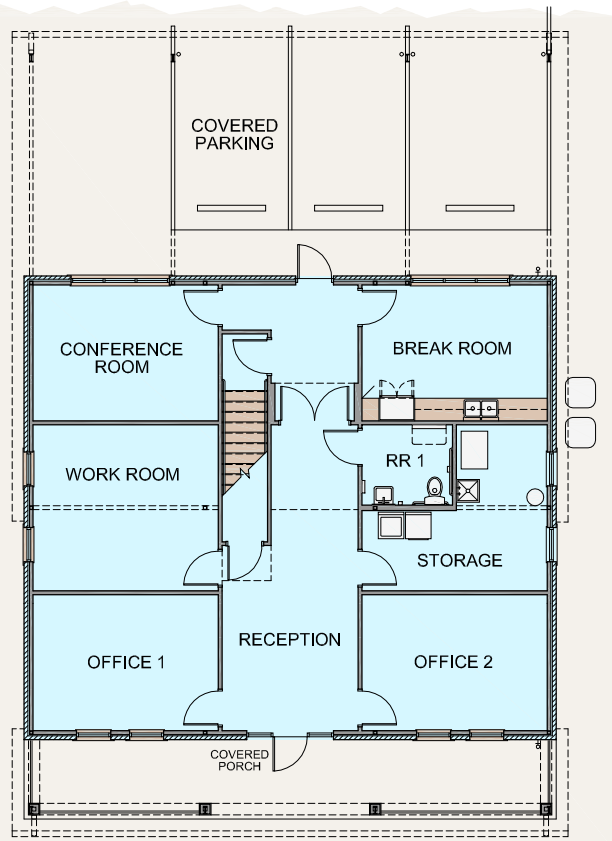

FIRST FLOOR 1,840 SF



A




B



C

JUNE 29, 2026

604 S KEY AVENUE
LAMPASAS, TEXAS

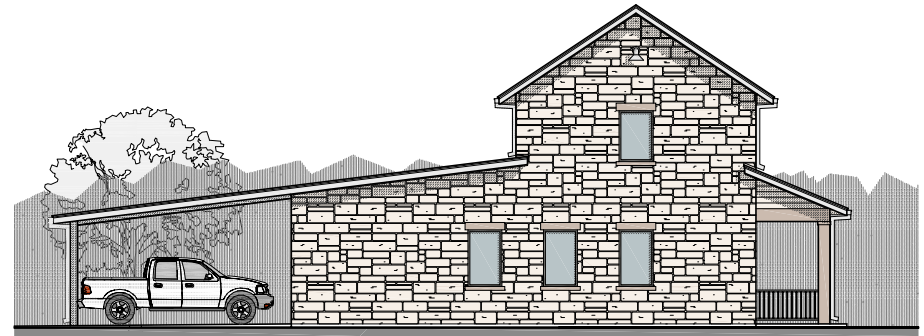


D



E



F

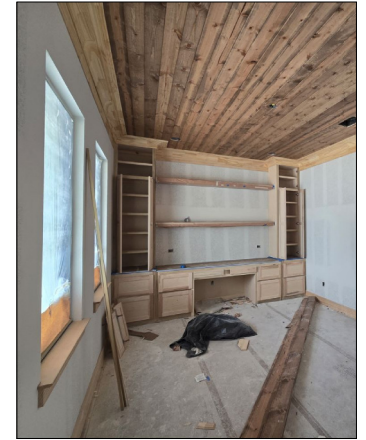

G



H



I



J



K

JUNE 29, 2026

604 S KEY AVENUE
LAMPASAS, TEXAS